



ES LANDMARK LLP

Redefining Urban Living



FRIENDS FOR LIFE

DOSTI
PLANET NORTH

SHIL-THANE

Welcome to the Exclusive 2 BHK Flats



THE NEXT PHASE OF
GRAND LIVING

“LANCHING”

DOSTI PEARL (BUILDING E)



Source Google Maps. Not to scale. As per normal traffic conditions.

LOCATION MAP

Now accessibility will redefine the meaning of convenience.



Dosti Foundation School adjacent to the complex	0.5 min
Dosti Club Royale – Private Clubhouse*	0.5 min
Retail Shops	0.5 min
SNM Junior College	300 m 1 min
Kalsekar Hospital	600 m 3 mins
Kausa	2.4 km 8 mins
Khidkali	4.6 km 10 mins
Mumbra Station	5.5 km 11 mins
Diva Station	5.8 km 12 mins
Xperia Mall	5.9 km 13 mins
Palava	5.9 km 13 mins
Dombivli	12.3 km 28 mins
Thane	13.9 km 29 mins
International Airport NMIA	24 km 50 mins
Metro Station	1.8 km 5 mins
Bullet Train Station	7.7 km 25 mins



ACTUAL IMAGE


Recreation will now witness
the next phase of sophistication.

Turn to a clubhouse that by itself is a landmark. Spread across 3 luxuriously designed levels is a world of indulgences that await you to come to unwind, socialize, play or get active.

Dosti Club Royale is a Private Clubhouse. Right of admission is reserved by the Promoter.

Splash and dive into
a luxurious life.


INDOOR SWIMMING POOL & KIDS' POOL

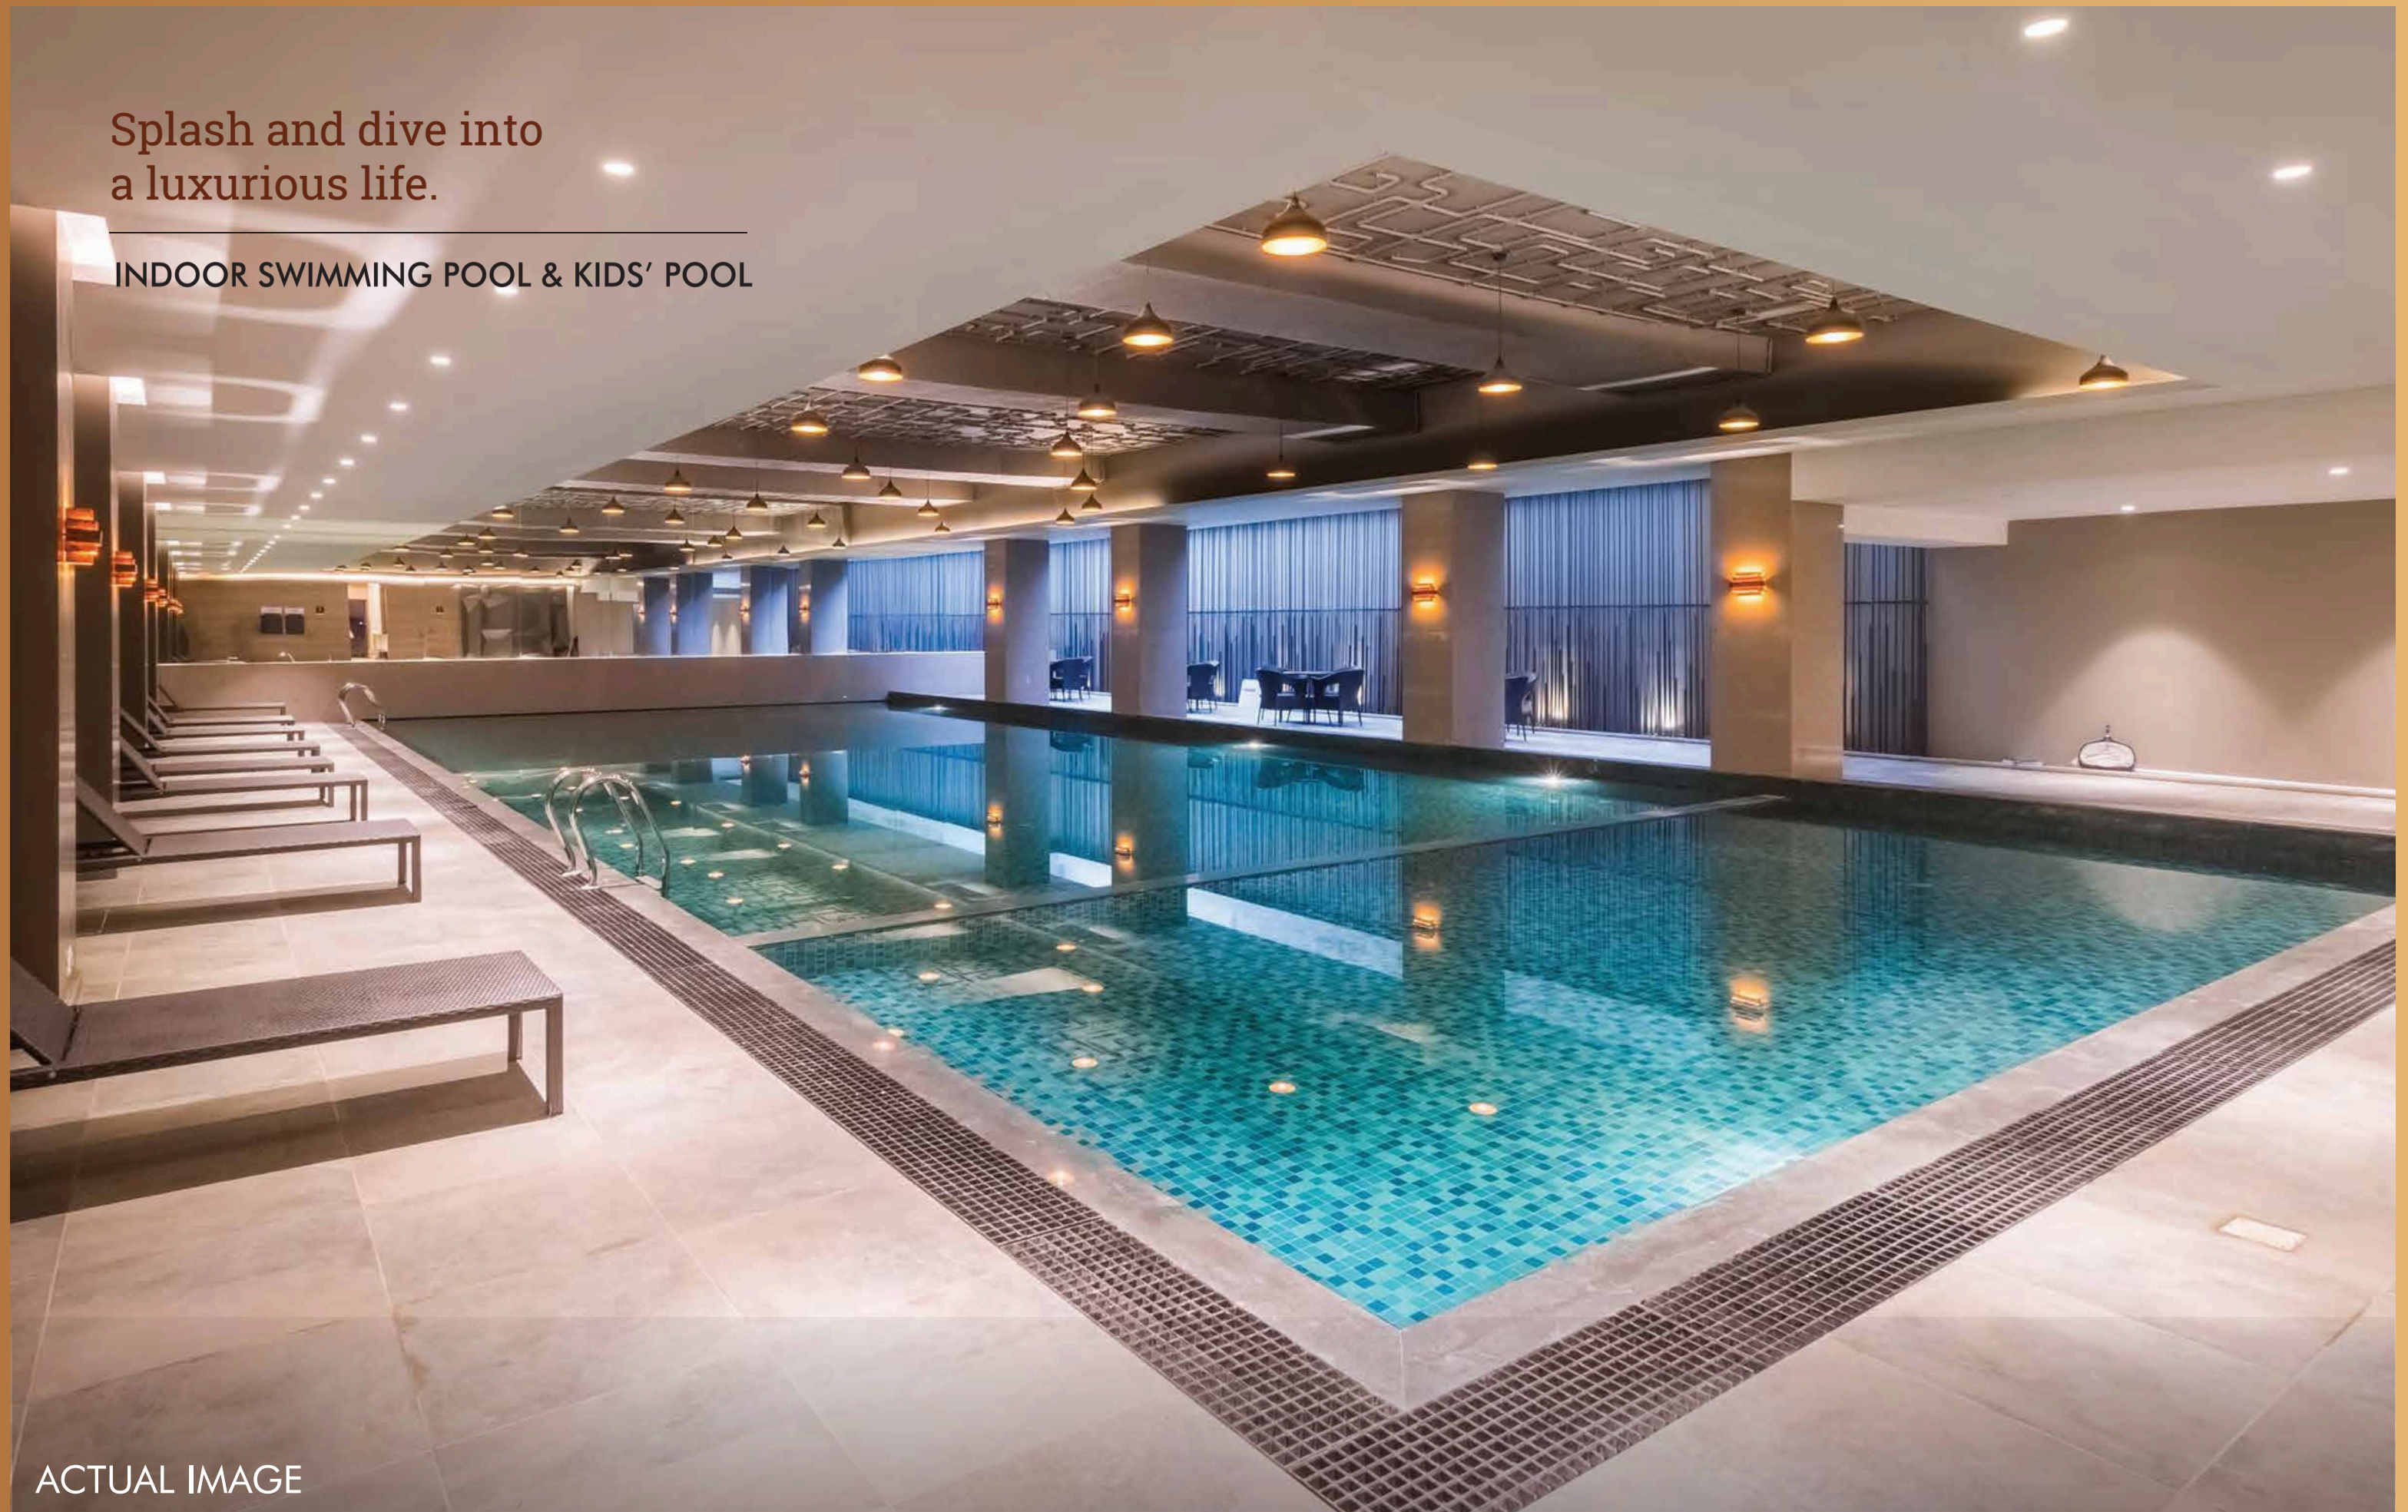

ACTUAL IMAGE


2BHK ISOMETRIC FLAT

LAYOUT PLAN

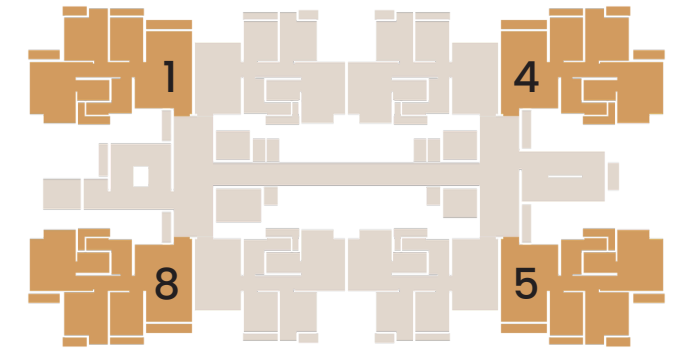


2BHK UNIT FLAT

RERA CARPET AREA STATEMENT	
Flat No.	1, 4, 5, 8
Rera Carpet (Sq.Ft)	628
Service Slab Area	12
Usable Carpet Area	640

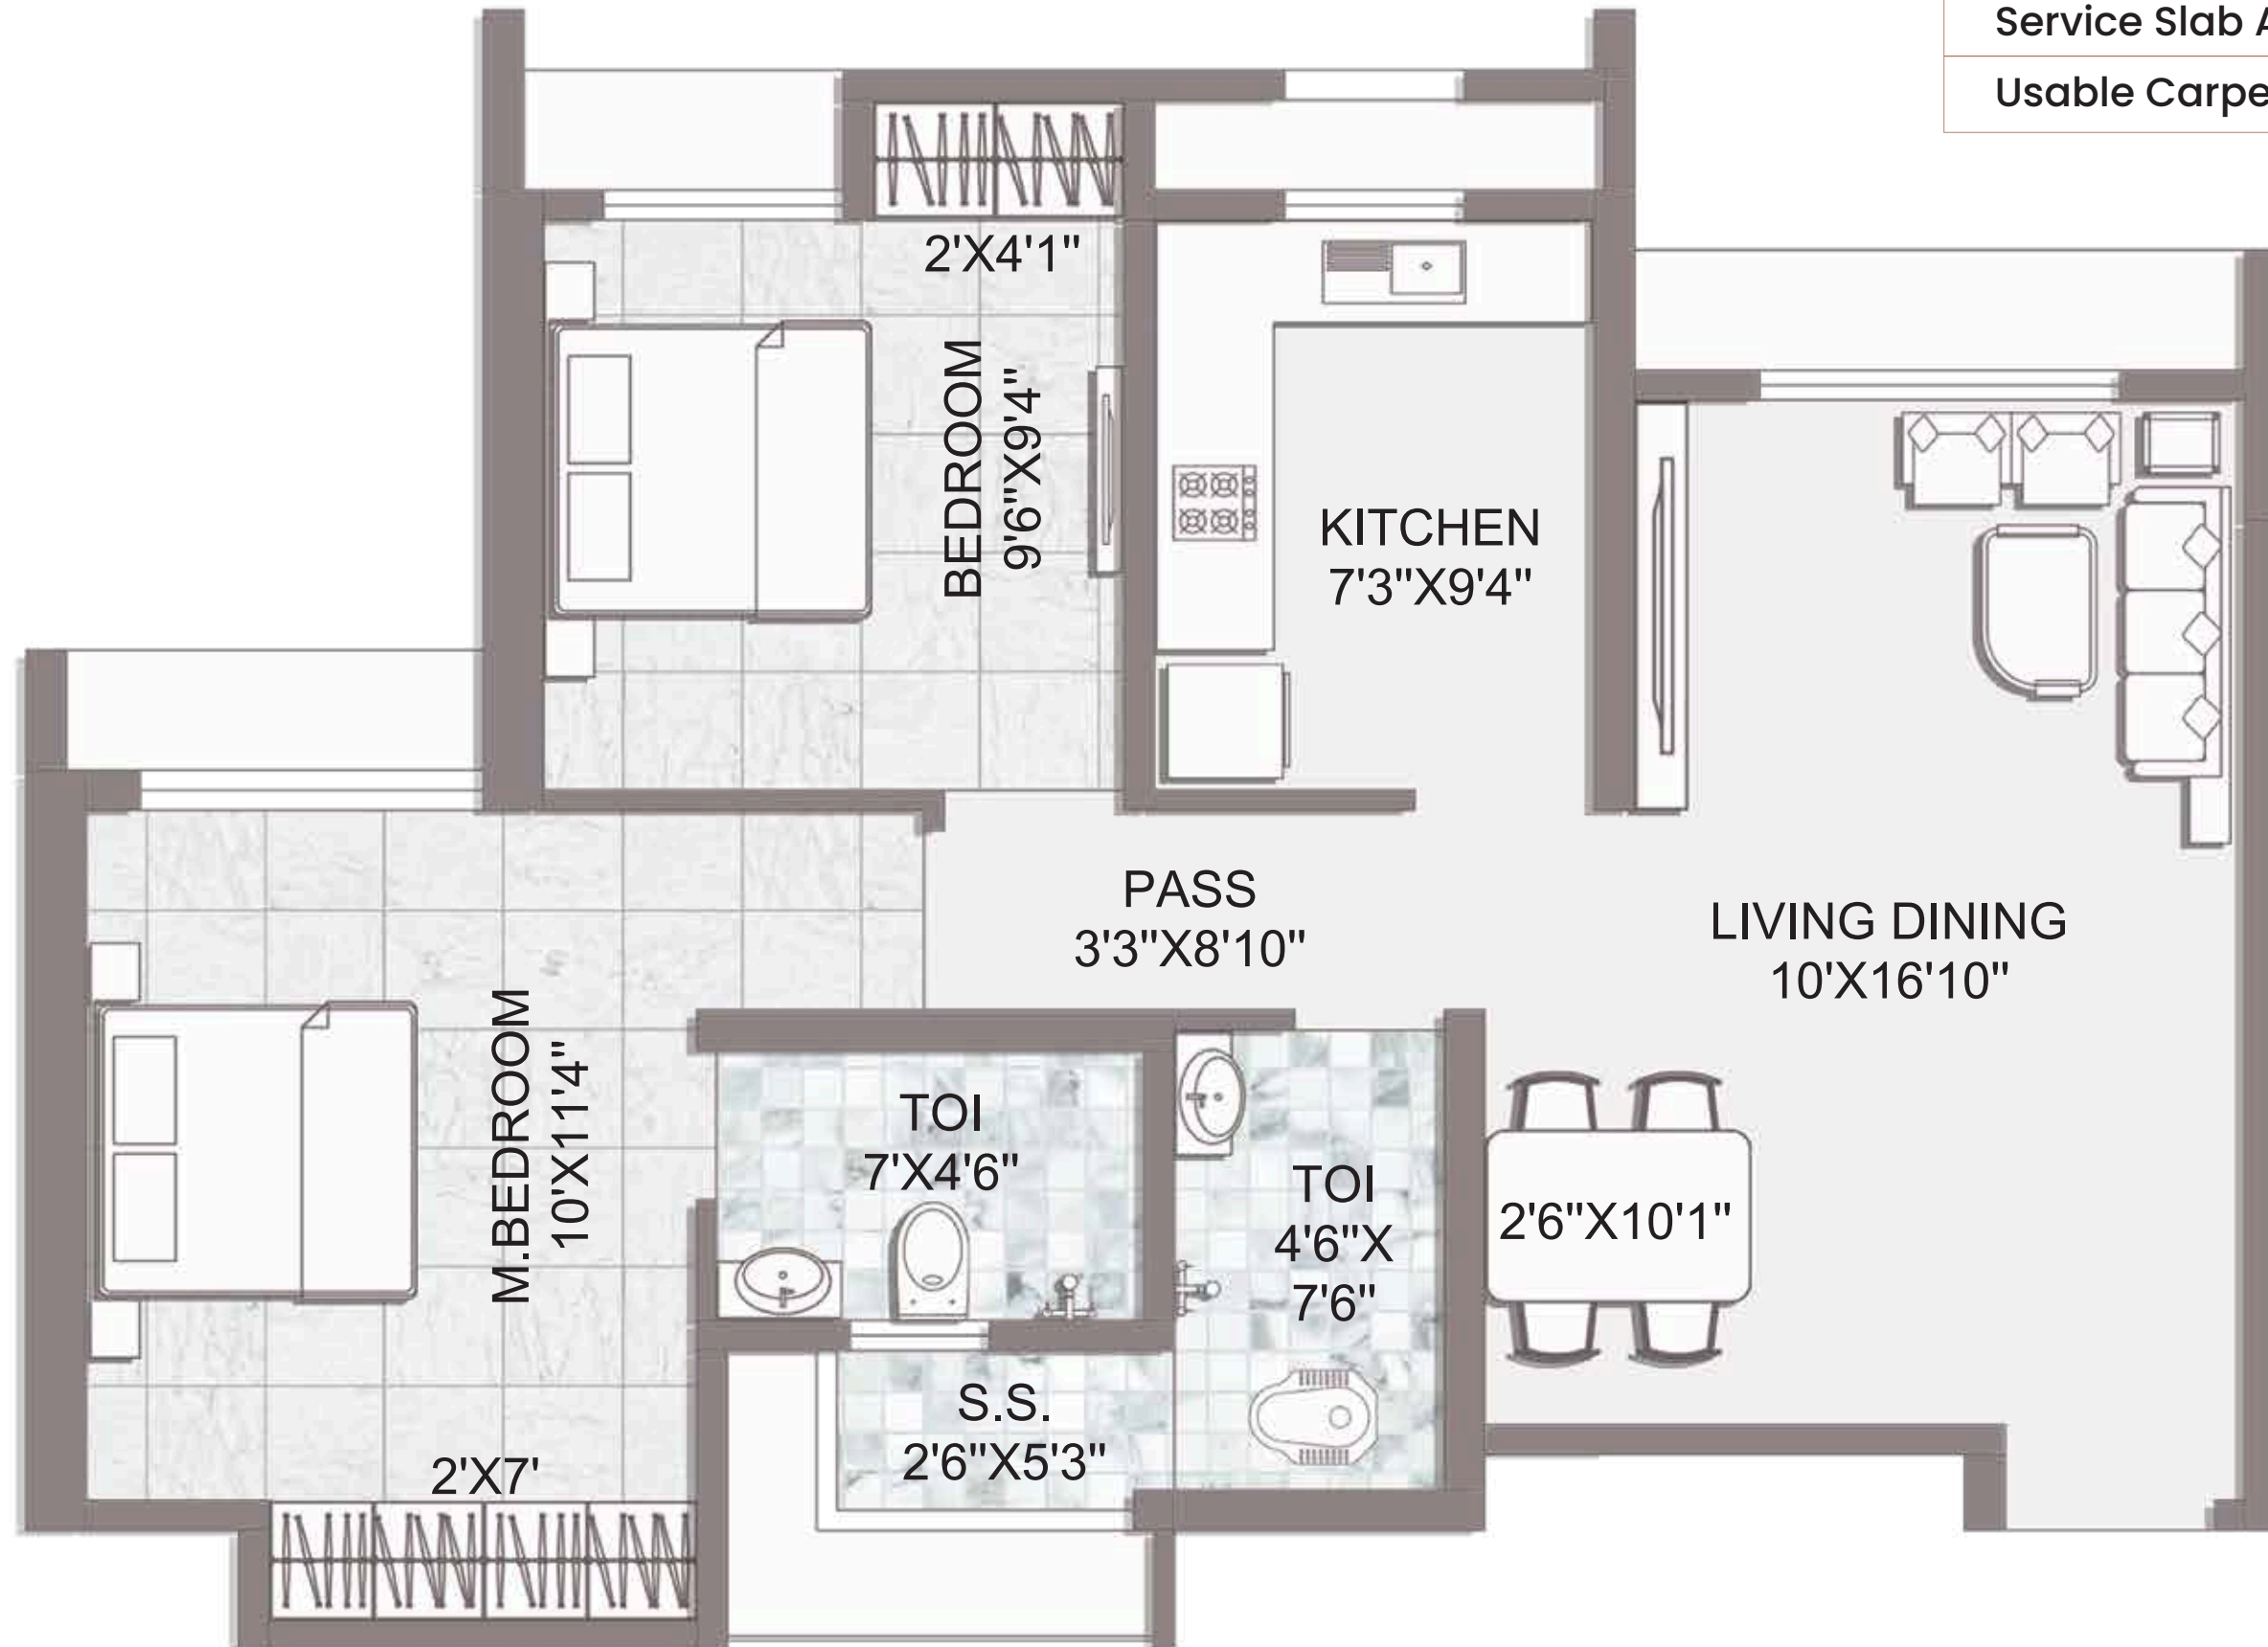


2BHK ISOMETRIC FLAT

LAYOUT PLAN

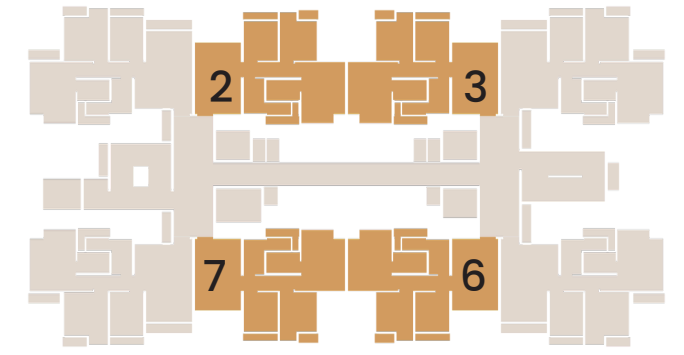


2BHK UNIT FLAT

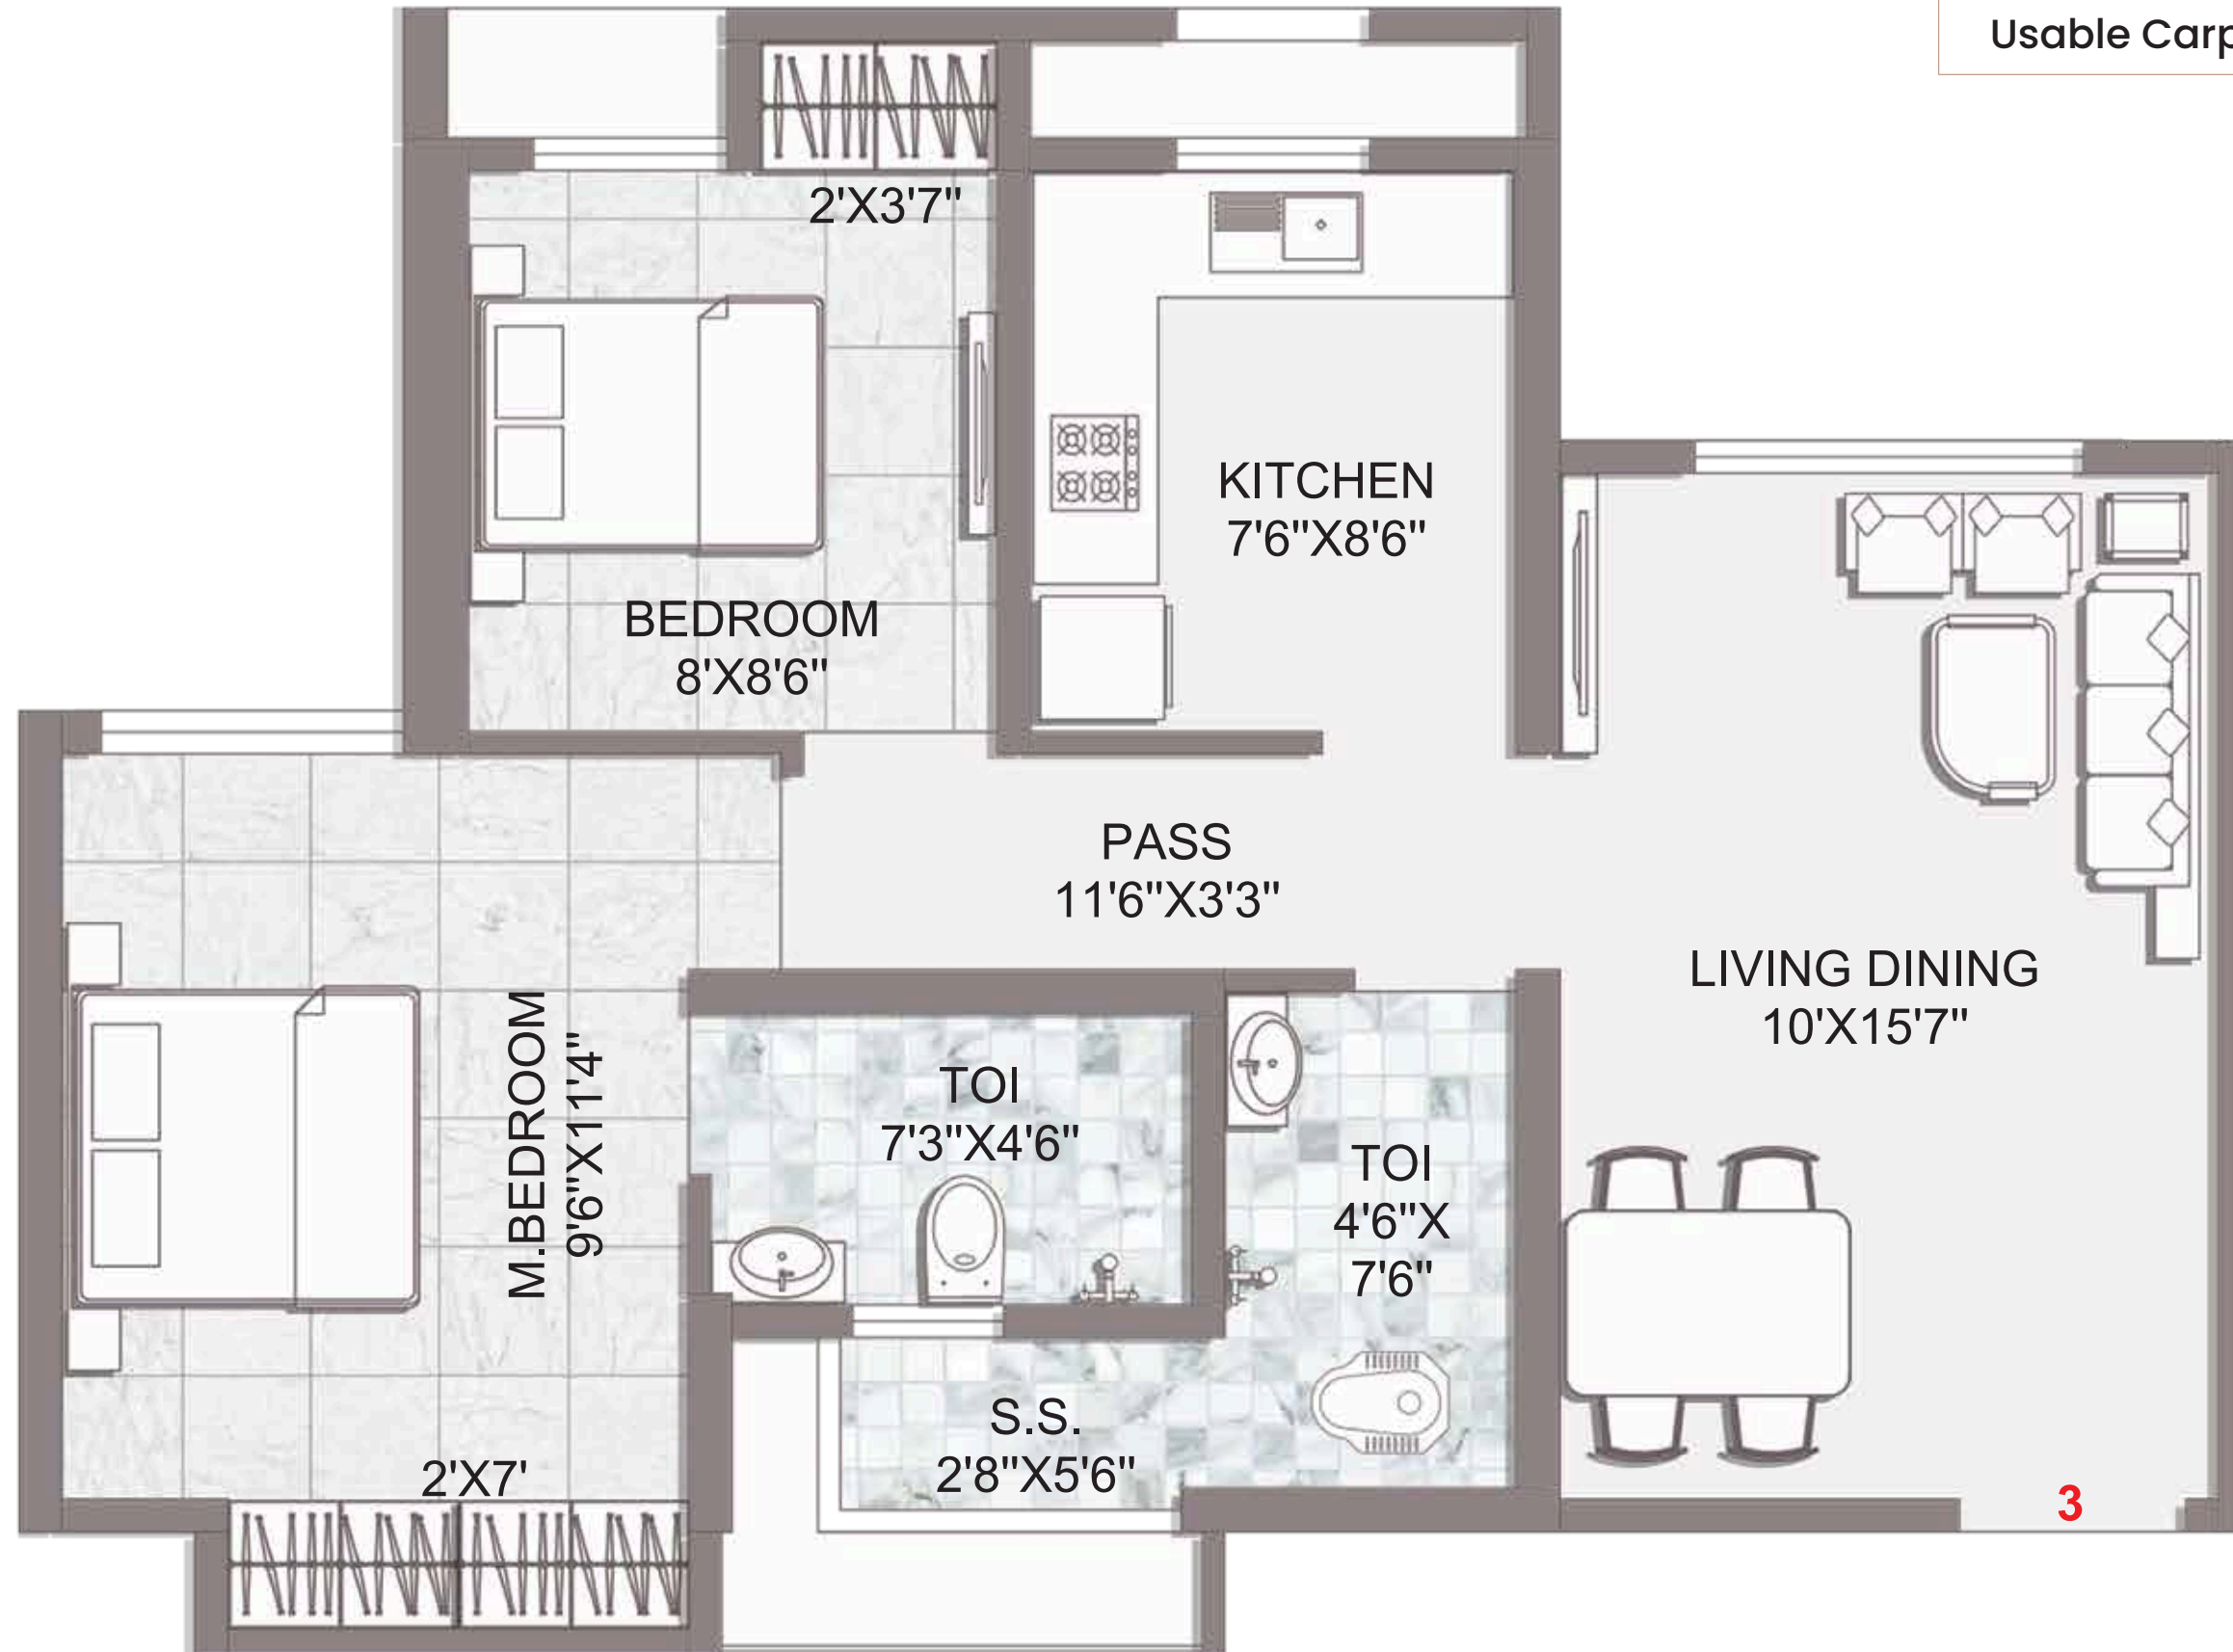


RERA CARPET AREA STATEMENT	
Flat No.	2, 3, 6, 7
Rera Carpet (55.5t)	
Service Slab Area	
Usable Carpet Area	


GROUND FLOOR PLAN

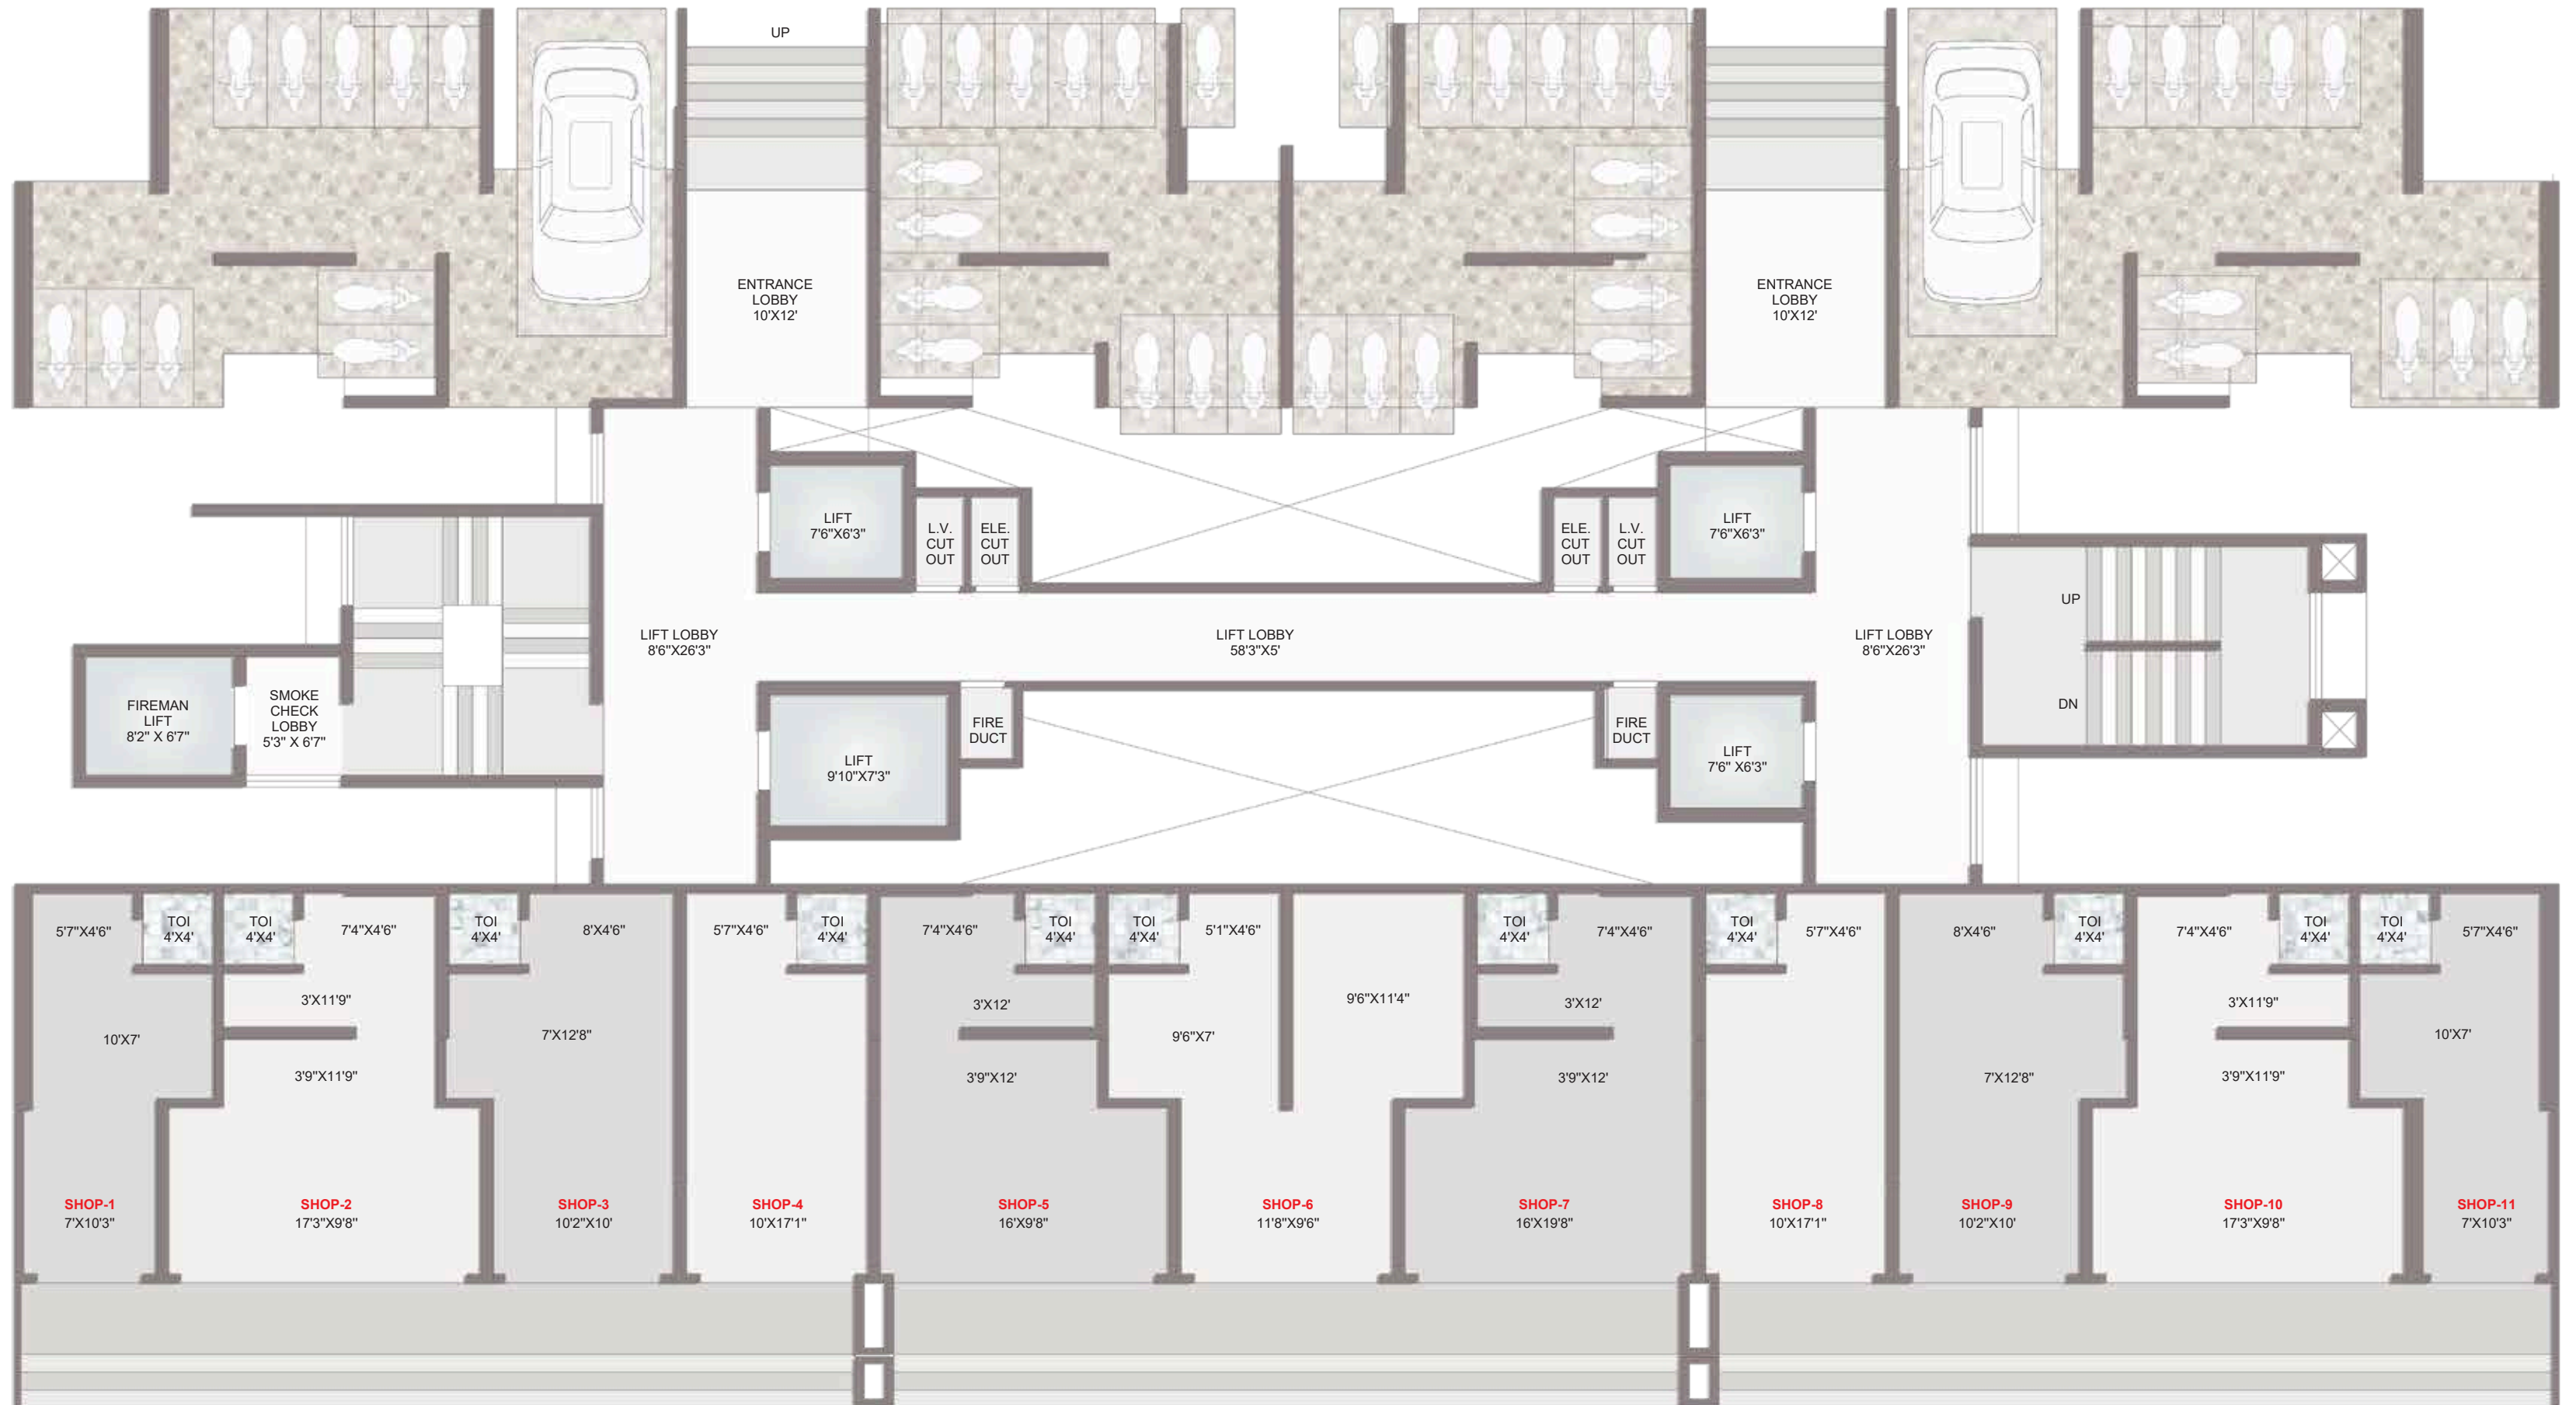


MEZZANINE FLOOR PLAN

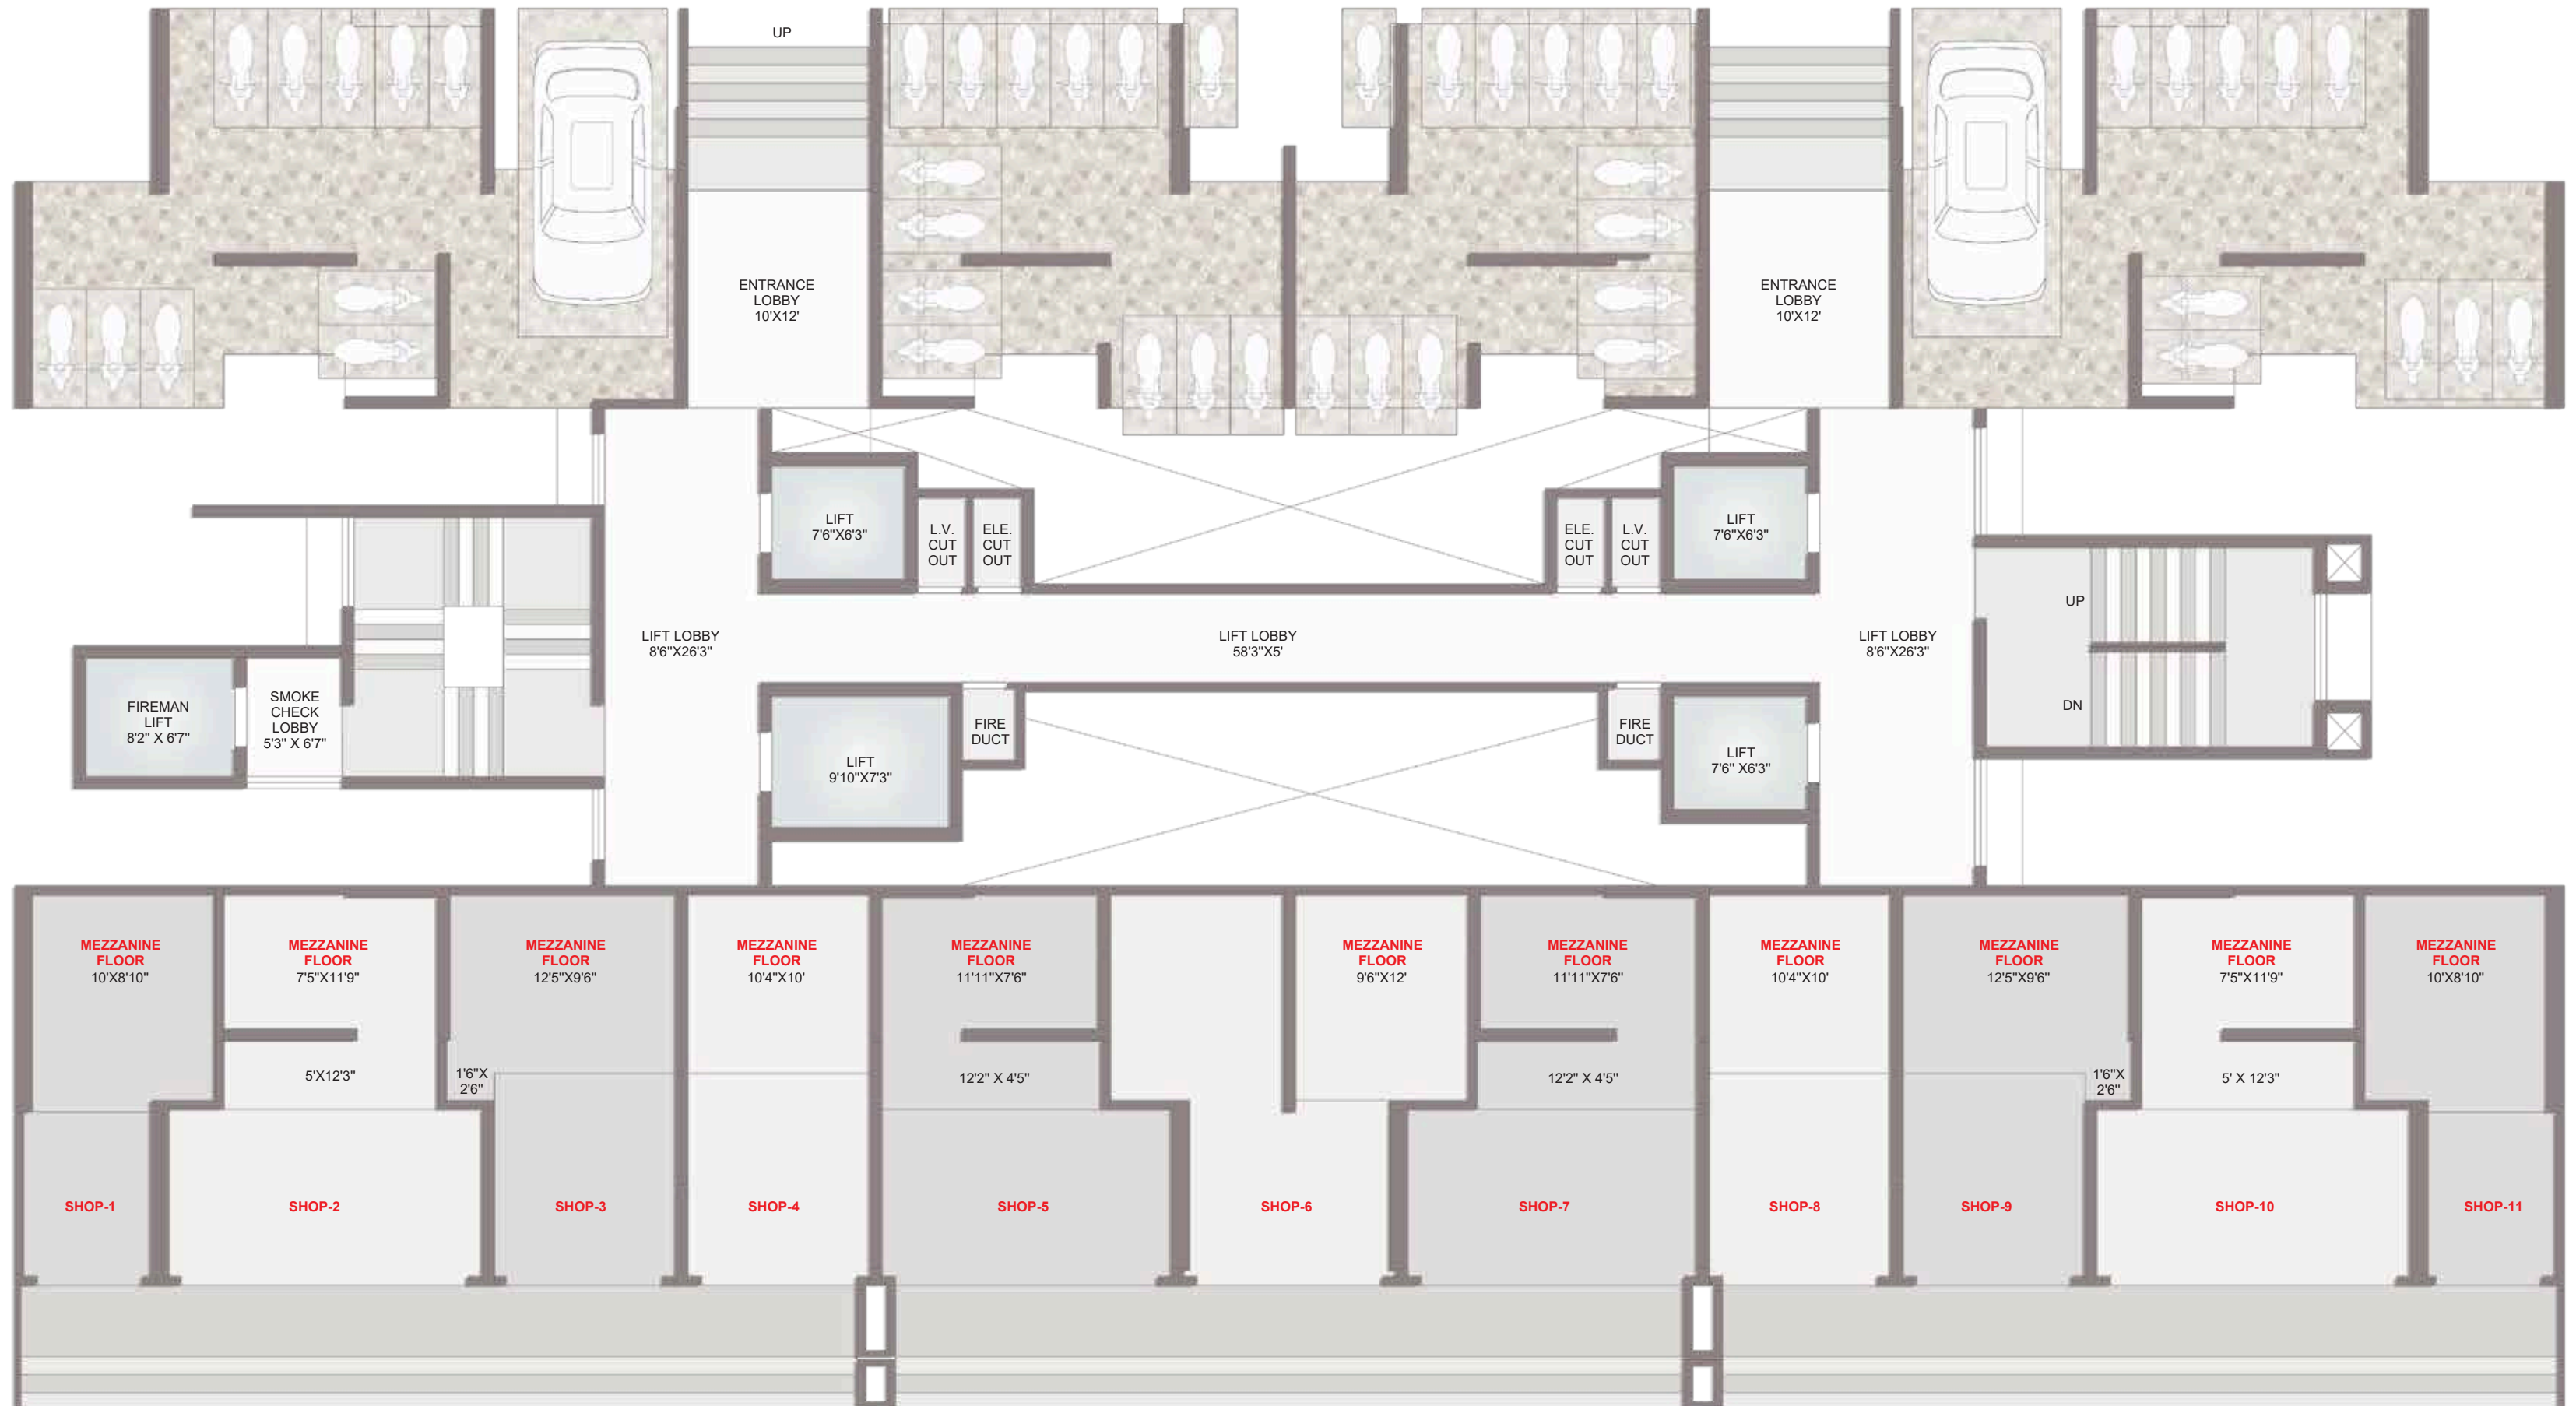

PODIUM PART FLOOR PLAN

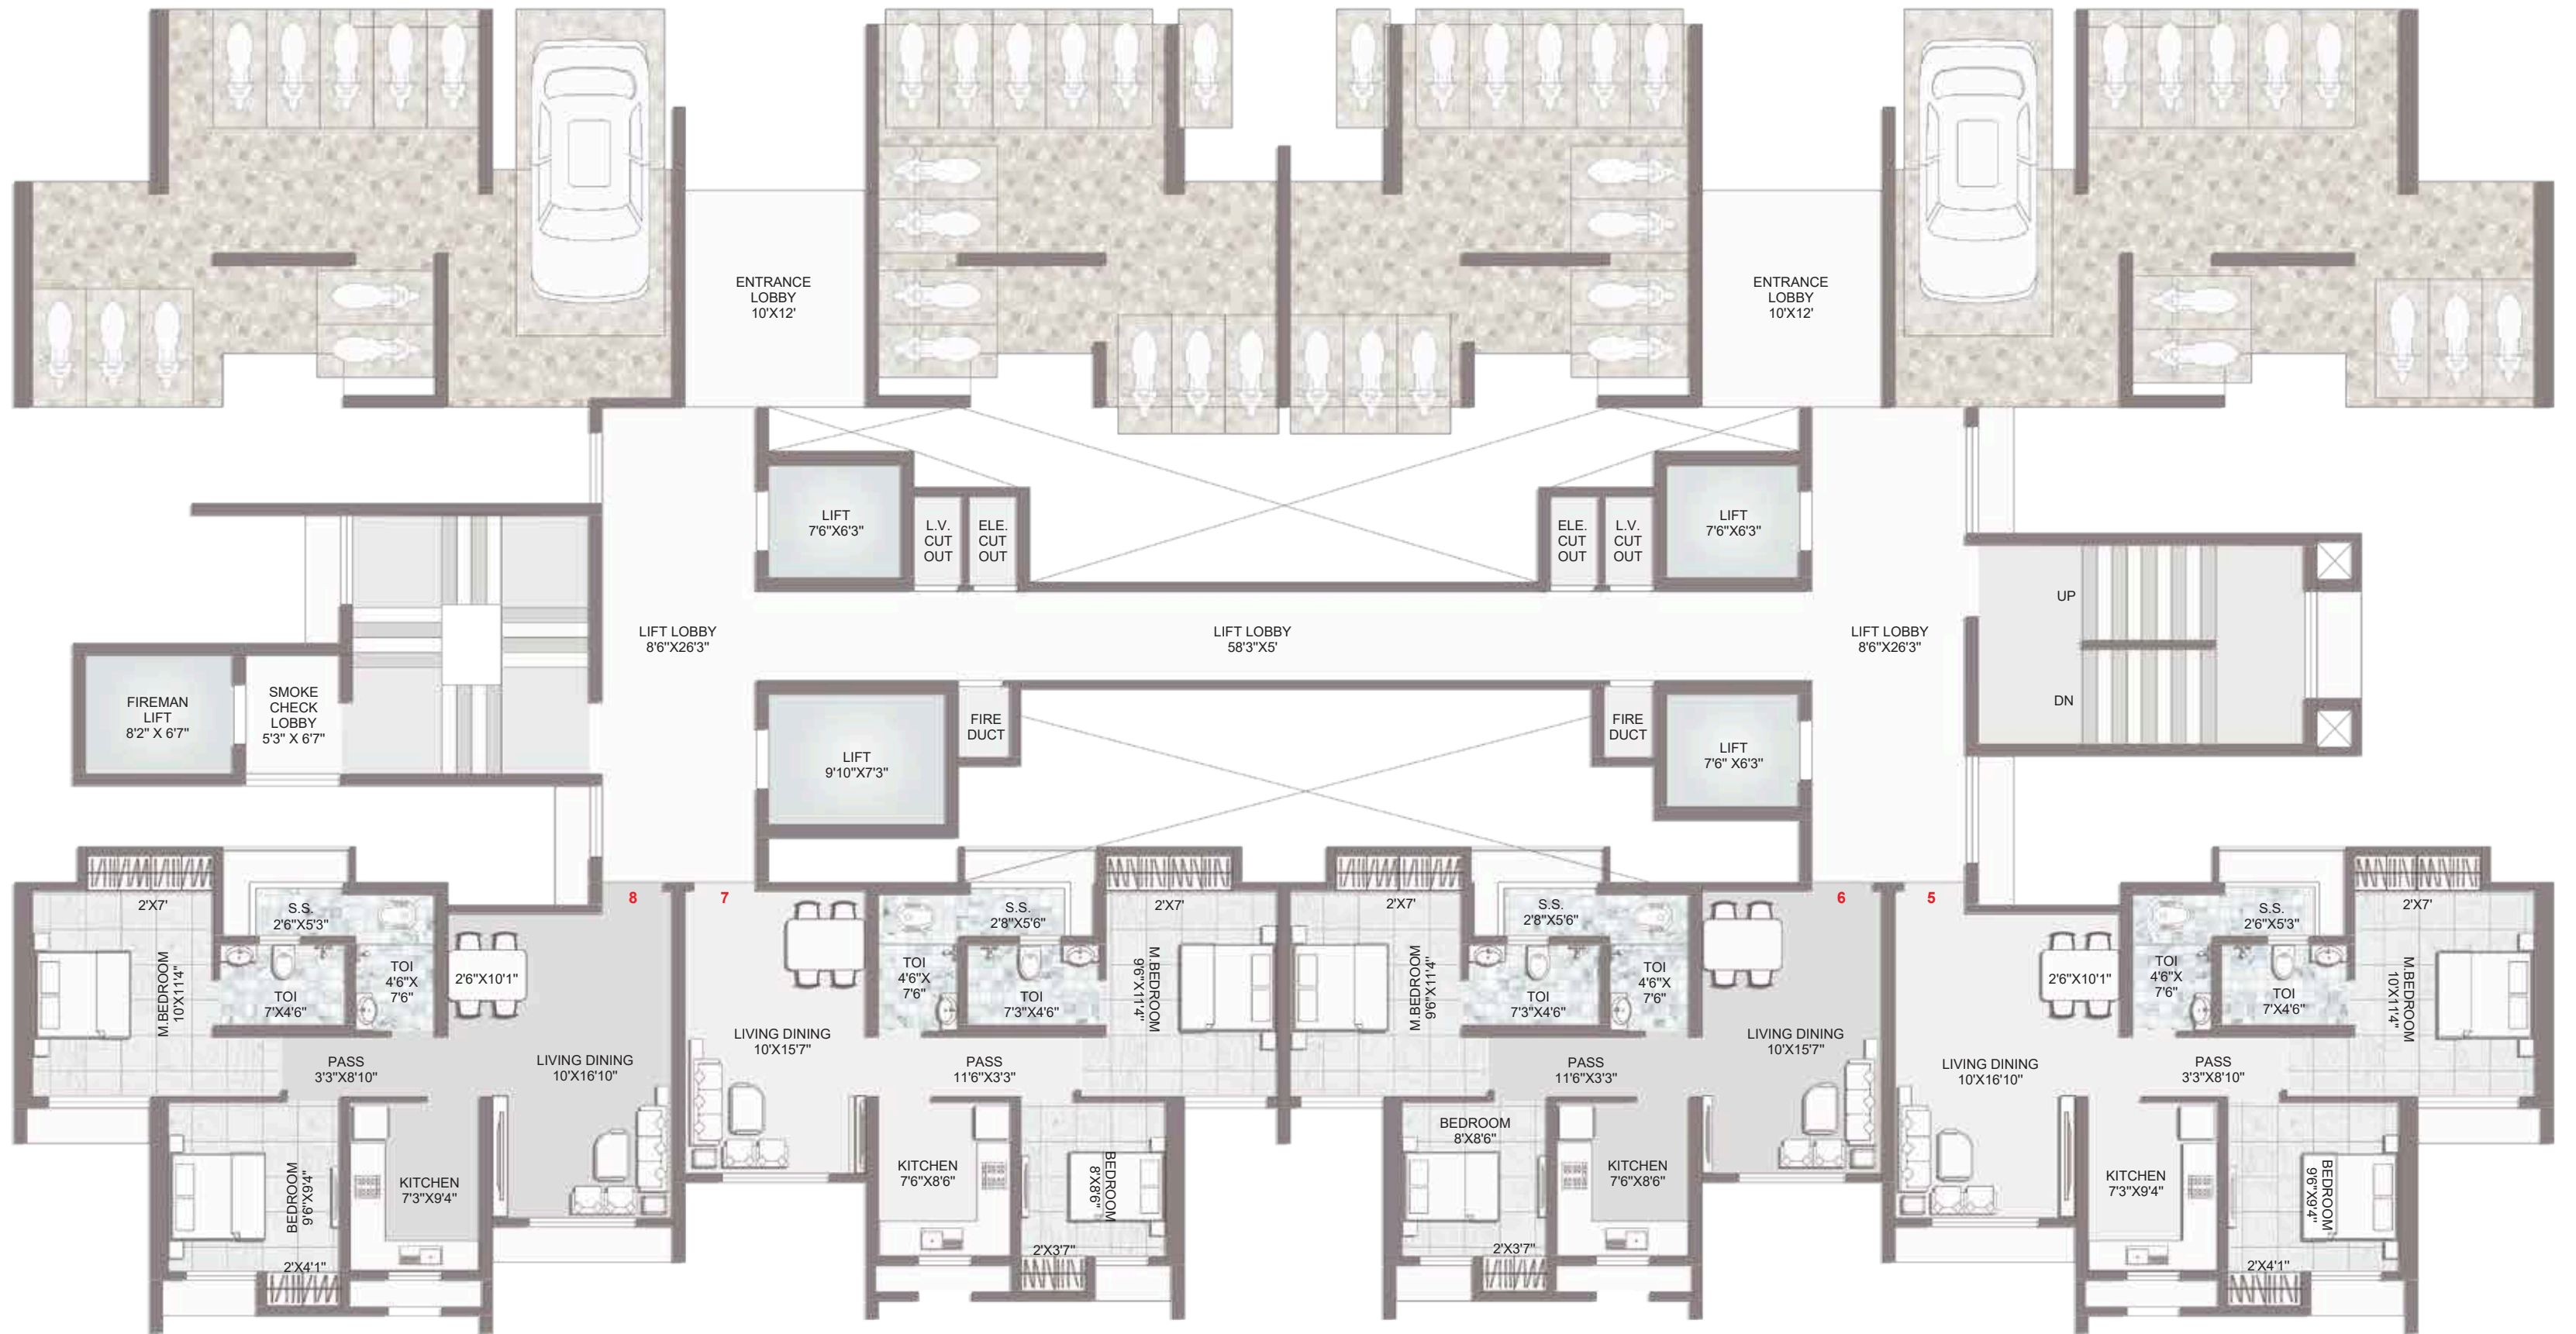


1st to 4th FLOOR PLAN

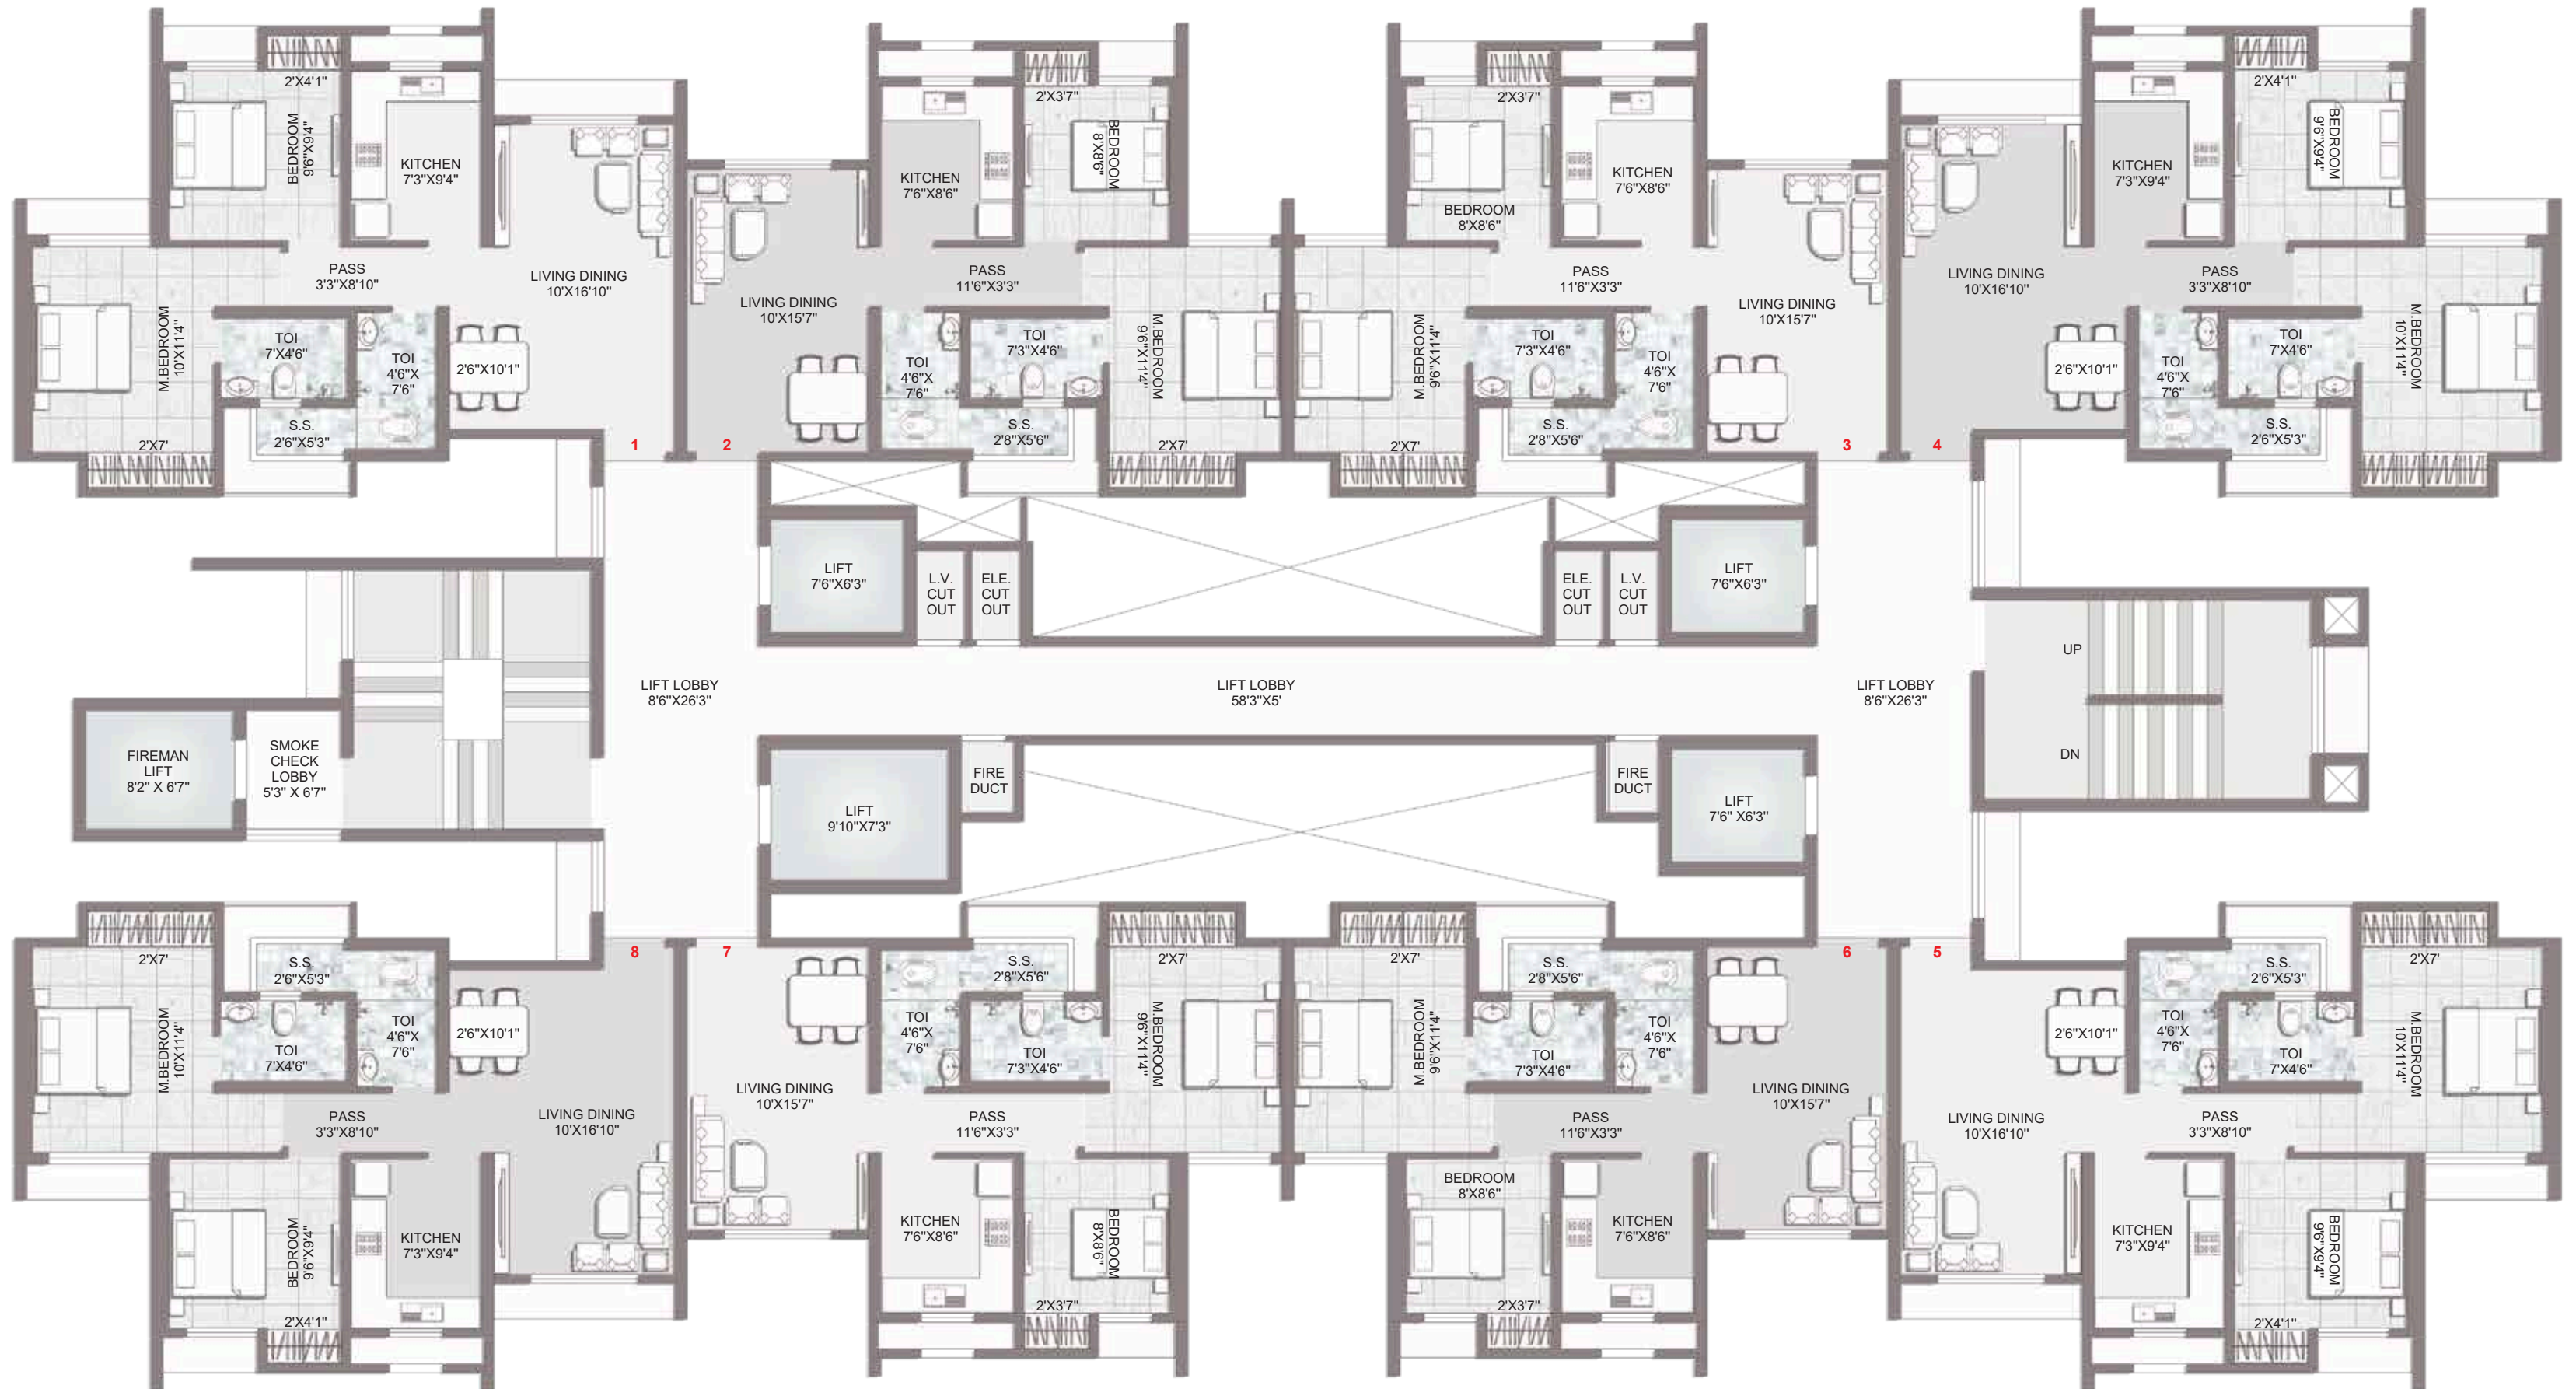

TYPICAL FLOOR PLAN

5th, 7th to 10th, 12th to 15th, 17th to 20th, 22nd to 25th, 27th to 30th

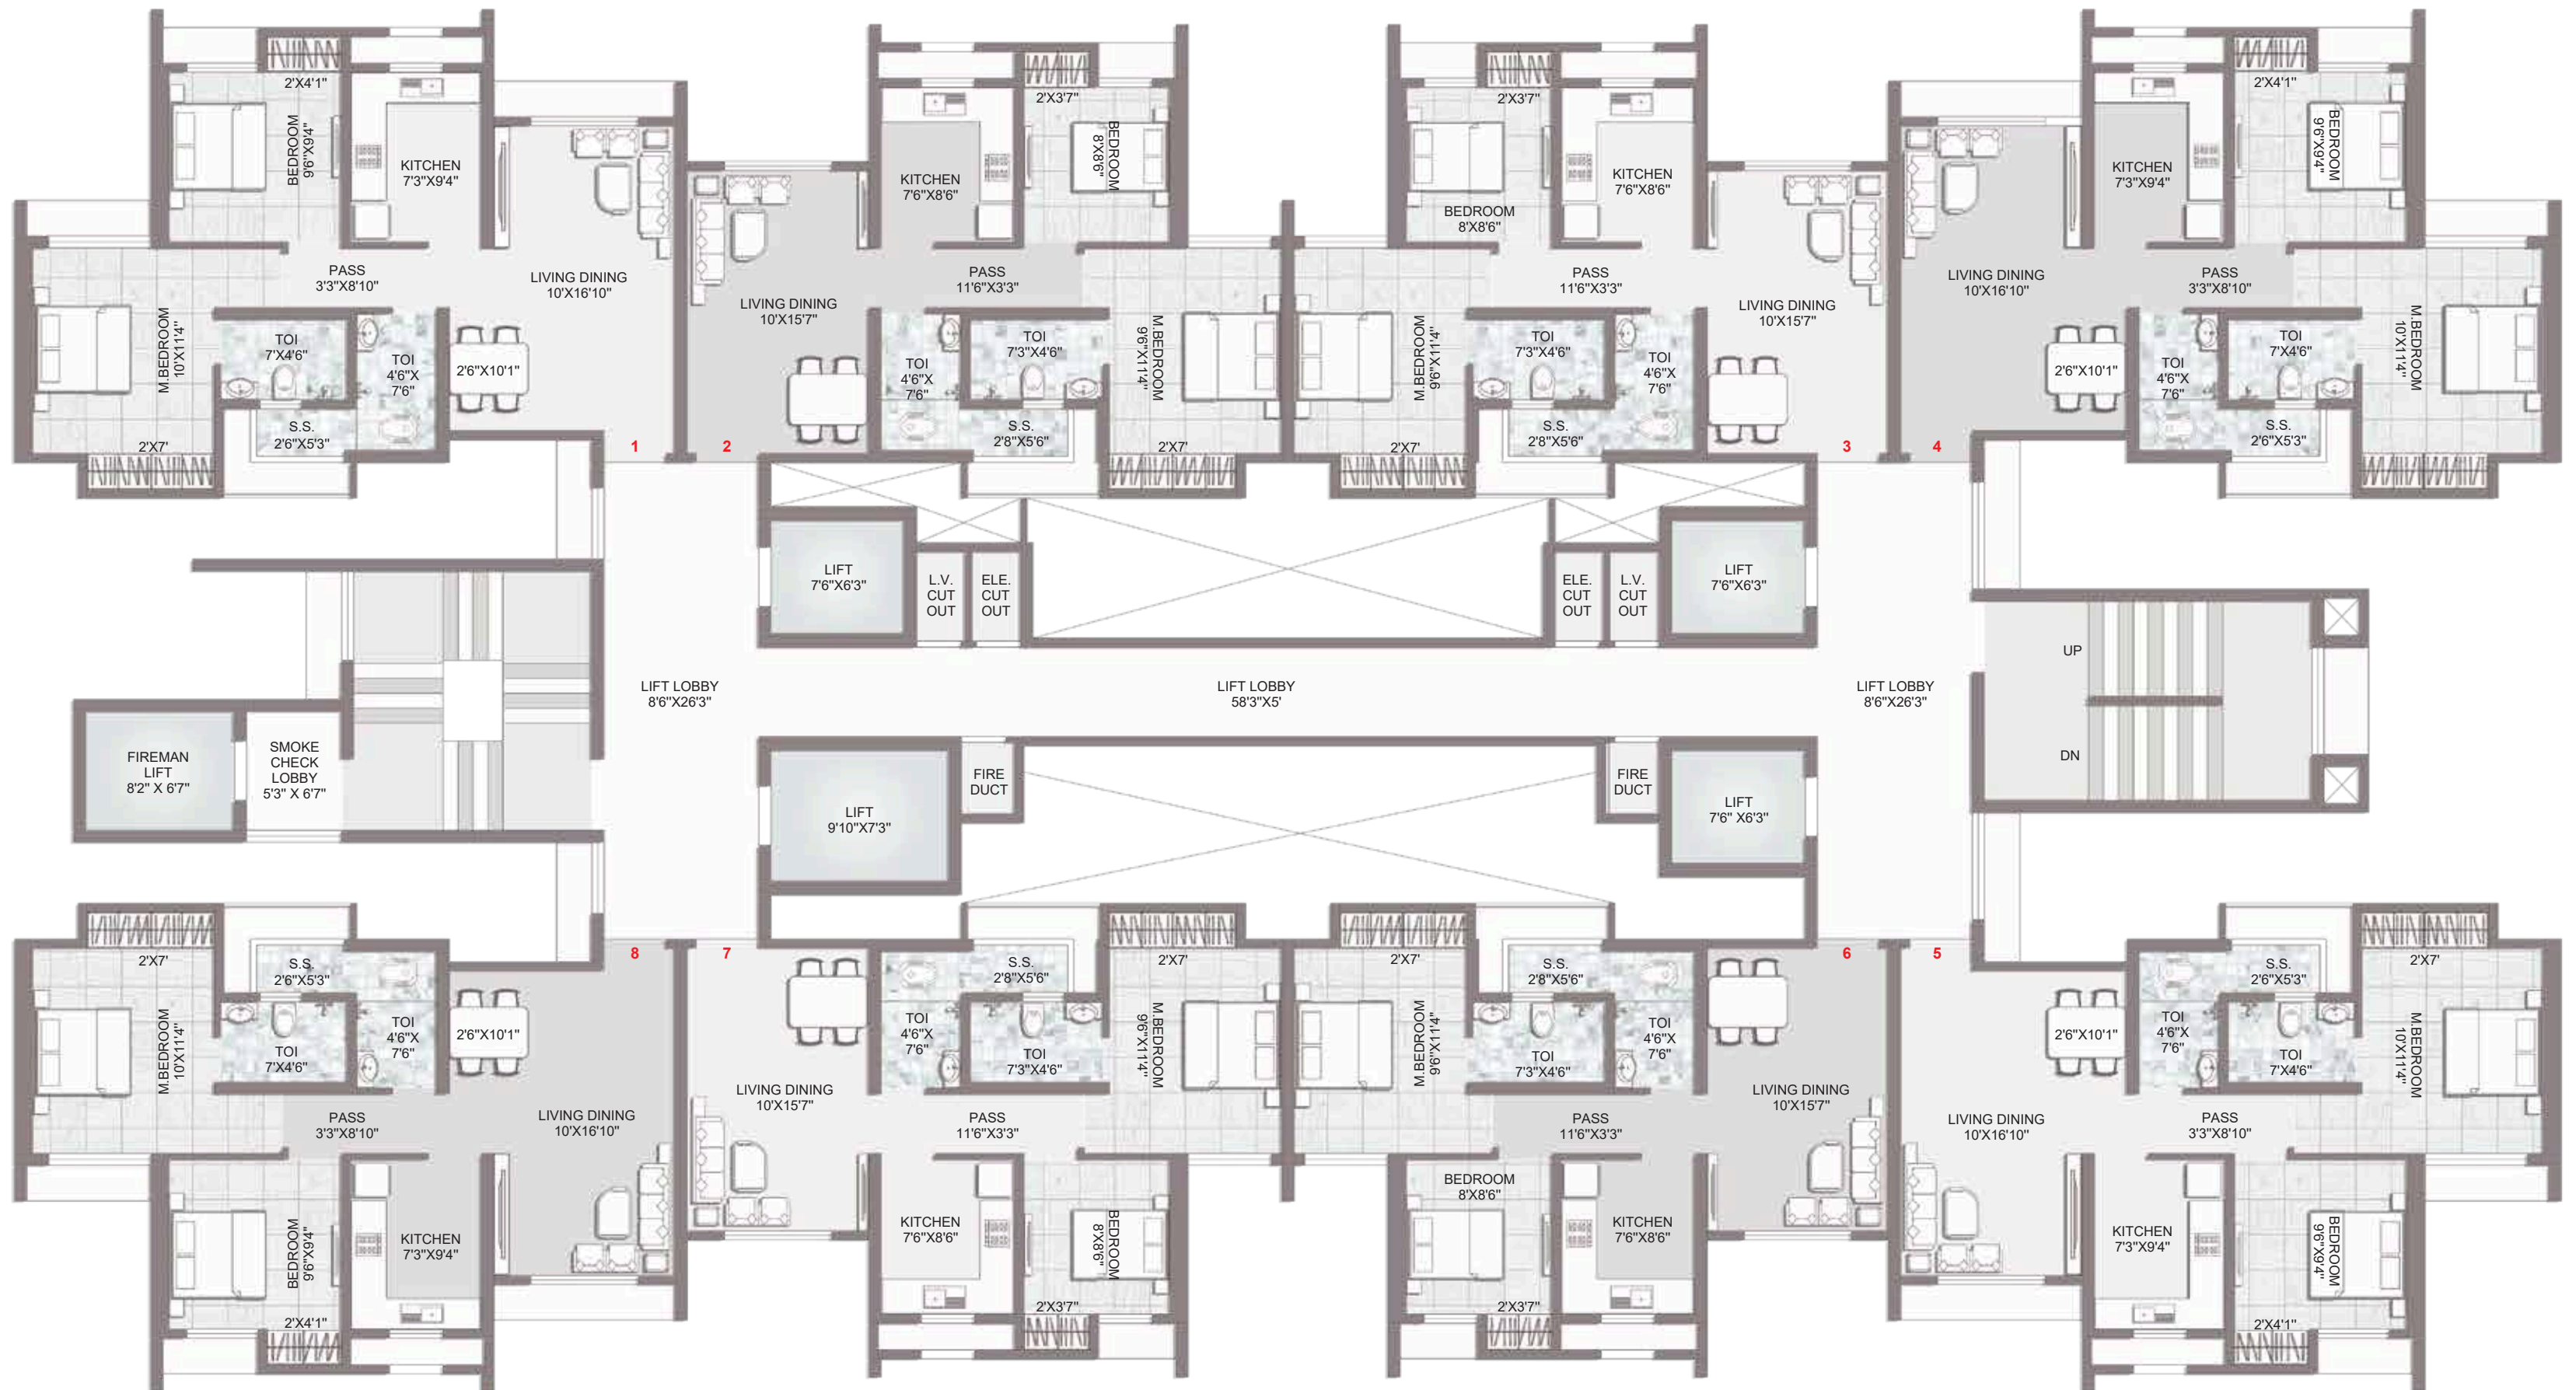

Life will be planned out with the next phase of designing.

MASTER LAYOUT



- BADMINTON COURT •
- BASKETBALL •
- BOX CRICKET •
- HOPSCOTCH - PLAY AREA •
- TODDLERS PLAY AREA •
- REFLEXOLOGY PATH •
- KIDS' PLAY AREA •
- SKATING WALL •
- RESTING PLAZA •
- OUTDOOR GYM •
- LAWN AREA •
- JOGGING PATH •



Dosti Club Royale is a private Clubhouse. Right of admission is reserved by the Promoter.

Education will now meet
the ideal way of learning.

The Dosti Foundation School, which is adjacent to Dosti Planet North, is one of the first ICSE schools in Shil-Thane. Equipped with best faculty, the School offers education facilities like laboratories, libraries, wellness centre, audio-visual rooms, wi-fi connectivity etc. for more than 1000+ students till date. Admissions are subject to rules and regulations.

DOSTI FOUNDATION SCHOOL



ACTUAL IMAGE

DEVELOPED BY



Call For More Info : +91 9967802628

SITE : DOSTI PLANET NORTH, Old Mumbai - Pune Road, Near Shilphata, Kausa, Mumbra, Dist. Thane - 400612. | Email : eslandmarkllp@gmail.com